



WEST ELEVATION - FACING FRONTAGE

SCALE : 3/16" = 1'-0"

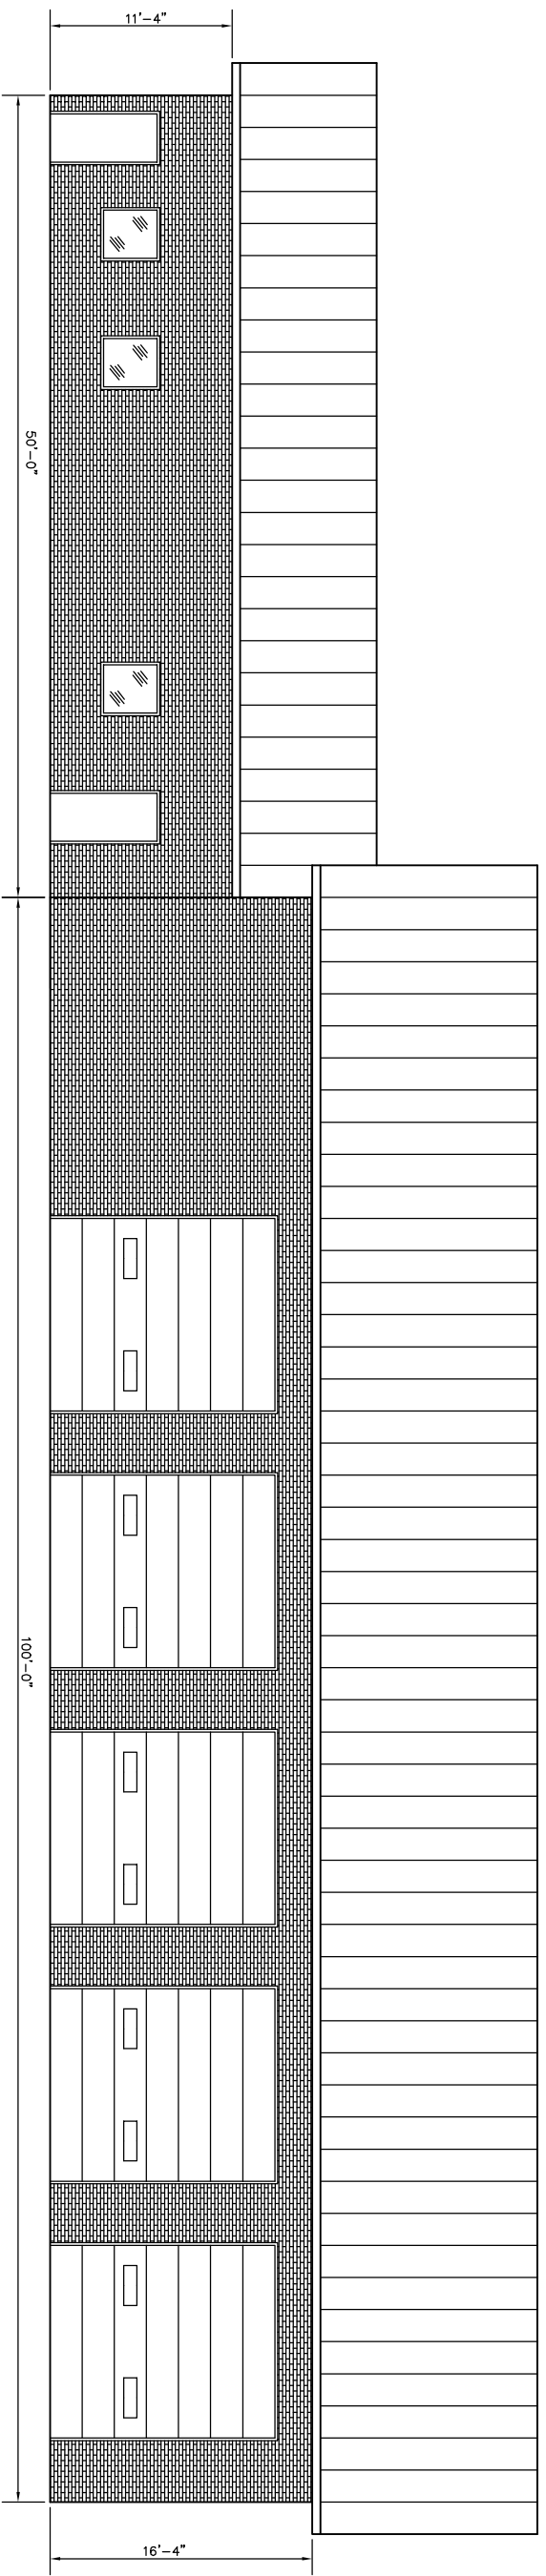

EAST ELEVATION - FACING HIGHWAY 75

SCALE : 3/16" = 1'-0"

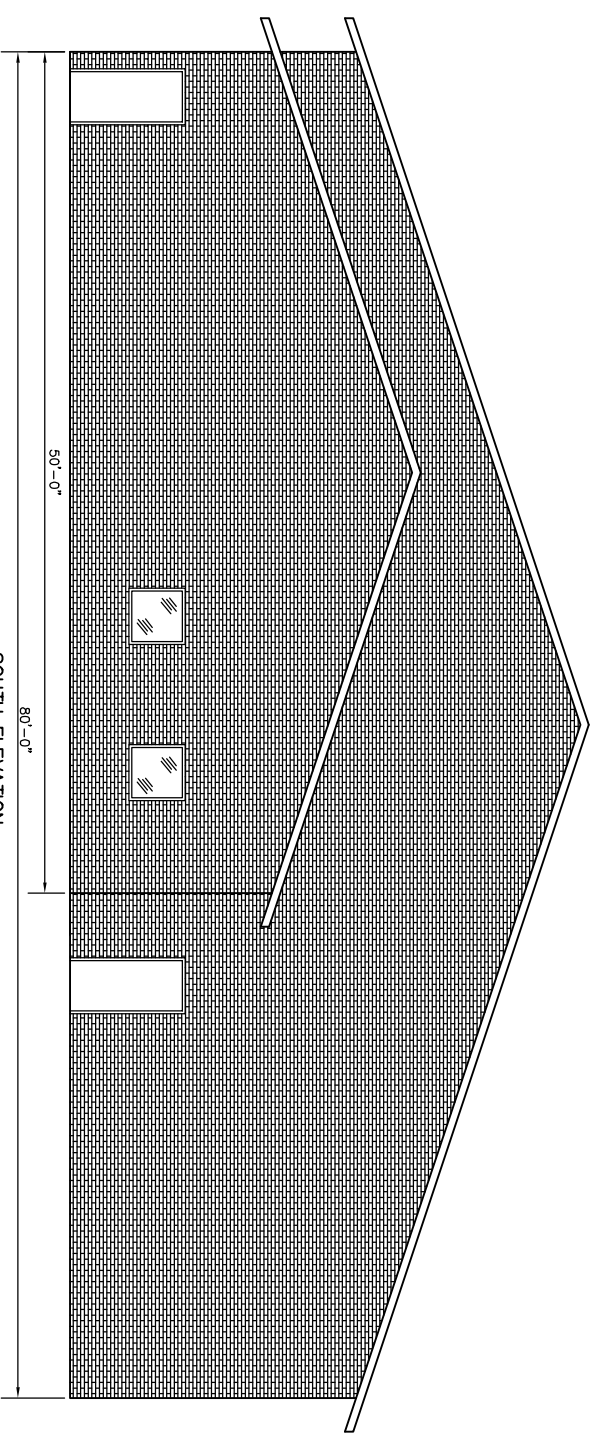

SOUTH ELEVATION

SCALE : 3/16" = 1'-0"

**SCHLOTFELDT ENGINEERING, INC.**  
 650 12th STREET SW, P.O. BOX 806 LE MARS, IOWA 51031  
 DRAWN BY: \_\_\_\_\_  
 CHECKED BY: \_\_\_\_\_  
 DRWG. NO.: \_\_\_\_\_  
 FIELD BOOK NO.: \_\_\_\_\_

**PRELIMINARY ELEVATION VIEWS**  
**HINTON PUBLIC SAFETY BUILDING**